

VILLAGE OF MAPLE PARK KANE AND DEKALB COUNTIES, ILLINOIS

RESOLUTION 2018-01 Approved: February 6, 2018

**A RESOLUTION AUTHORIZING THE VILLAGE
PRESIDENT TO SUBMIT AN APPLICATION FOR
WAYSIDE HORNS TO UNION PACIFIC RAILROAD
FOR CROSSINGS AT COUNTY LINE ROAD, PLEASANT
STREET AND LIBERTY STREET**

WHEREAS, the safe operation of freight and passenger trains is vital not only to interstate commerce but also to the health and welfare of local communities, and the Village of Maple Park, Counties of DeKalb and Kane, Illinois, supports efforts to keep train operations safe in our village;

WHEREAS, the Village of Maple Park's Infrastructure the Finance Committees has been discussing the possibility of installing a wayside horn system;

WHEREAS, metropolitan Chicago is the one of nation's largest and most significant rail hubs, making rail safety an important consideration for many of the region's municipalities and counties with rail lines within their boundaries;

WHEREAS, the Chicago metropolitan region is home to some 1,500 public at-grade highway-rail crossings, which account for some 7,800 hours of motorist delay each weekday;

WHEREAS, over 280 collisions have occurred at the Chicago metropolitan region's highway-rail grade crossings between 2009-2014, resulting in 65 fatalities and 146 injuries;

WHEREAS, the public deserves the assurance that a thorough risk analysis has been completed, in regards to the installation of wayside horns;

THEN THEREFORE be it resolved, that the Village of Maple Park does hereby authorize the Village President submit an application for wayside horns to Union Pacific Railroad for the crossings at County Line Road, Pleasant Street and Liberty Street.

PASSED by the Board of Trustees of the Village of Maple Park, Kane and DeKalb Counties, Illinois at its regular Board meeting held on **February 6, 2018**.

Ayes: Dries, Goucher, Harris, Dalton, Higgins, Shaver

Nays: None

Absent: None

APPROVED by the Village President of the Village of Maple Park, Kane and DeKalb Counties, Illinois on **February 6, 2018.**



Kathleen Curtis


Kathleen Curtis, Village President


ATTEST:

Elizabeth Peerboom

Elizabeth Peerboom, Village Clerk

Village of Maple Park
Wayside Horn
Location Map

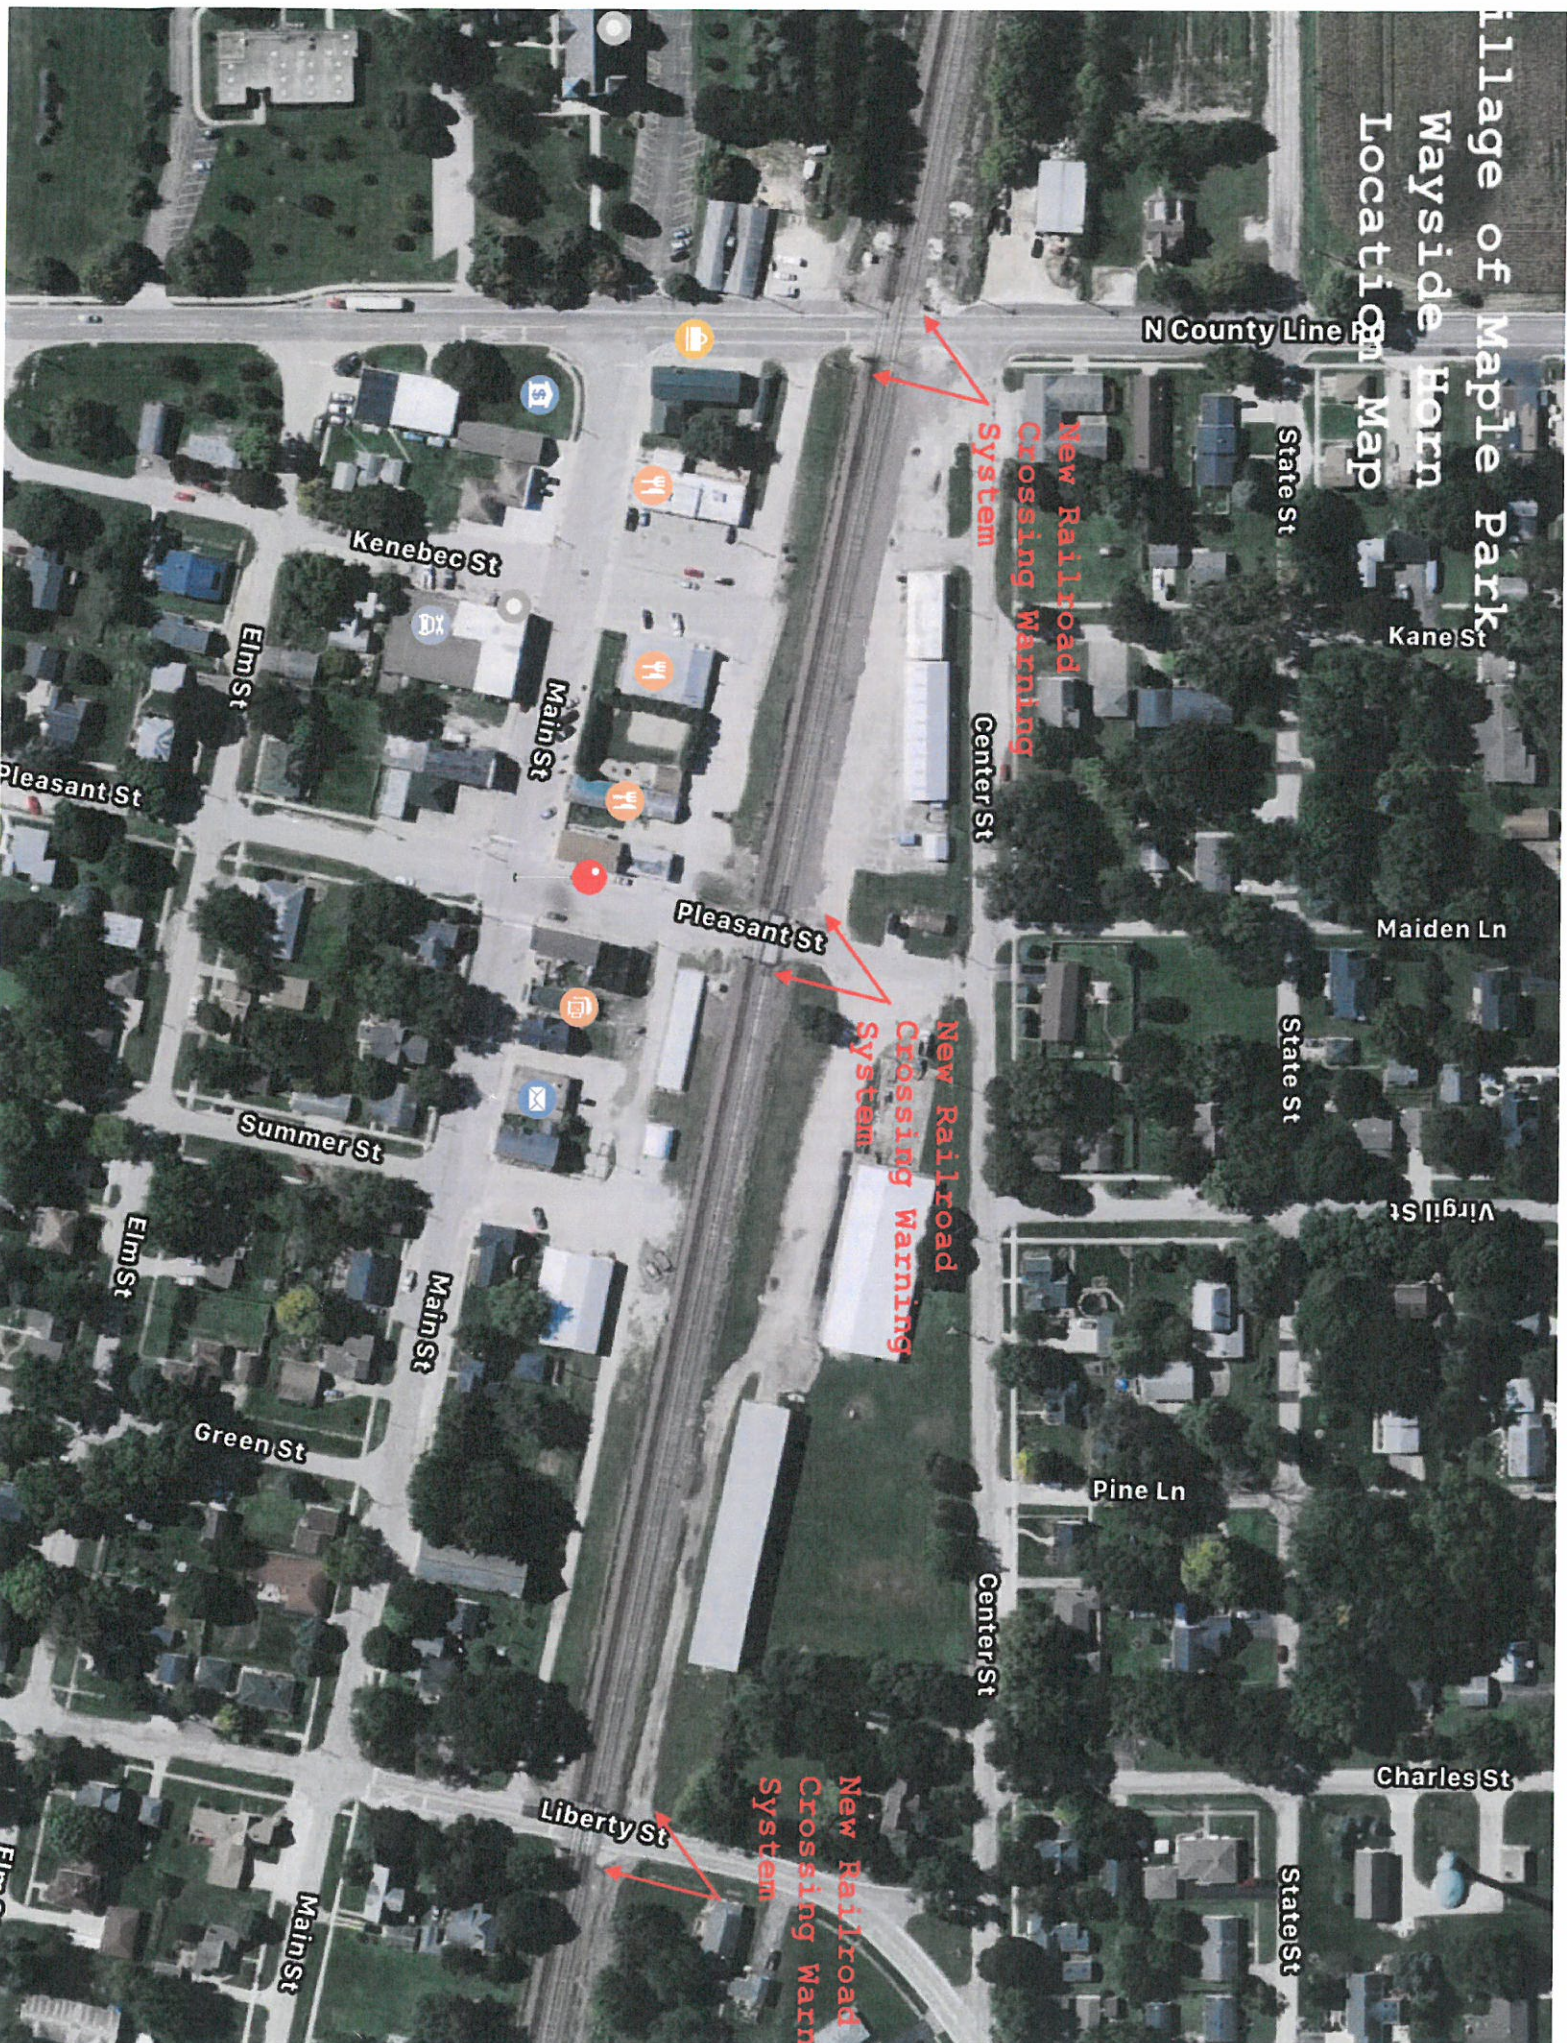

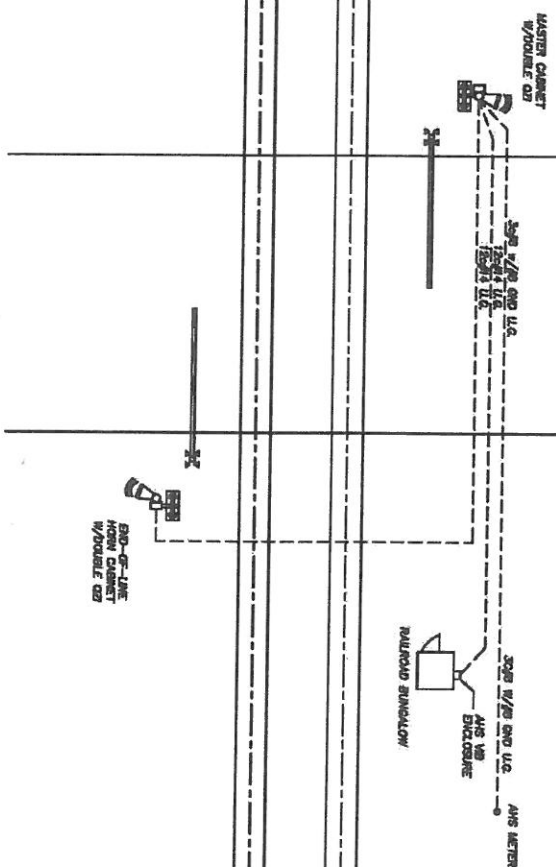

NOTE: THIS PLAN PROVIDES THE CIRCUIT DIAGRAM FOR THE INSTALLATION OF THE AUTOMATED HORN SYSTEM. THIS FRONT SHEET IS NOT TO SCALE AND SIMPLY PROVIDES A GENERAL OVERVIEW OF THE CABLE RUNS BETWEEN CABINETS AND THE METER SERVICE. REFER TO THE ACTUAL PROJECT DRAWINGS FOR PLACEMENT DIMENSIONS OF THE AHS MASTS, CABINETS AND METER SERVICE.



REVISION		DATE	
A			
DRAWN BY		RCL	
CHECKED BY		RJA	
DESIGNED BY		RJA	
CIRCUIT DIAGRAM		Y	
TITLE SITE LAYOUT		SHEET NO.	
REV. NO. 027		DATE N.T.S.	
BY		DATE	